


Rev	Date	Comments

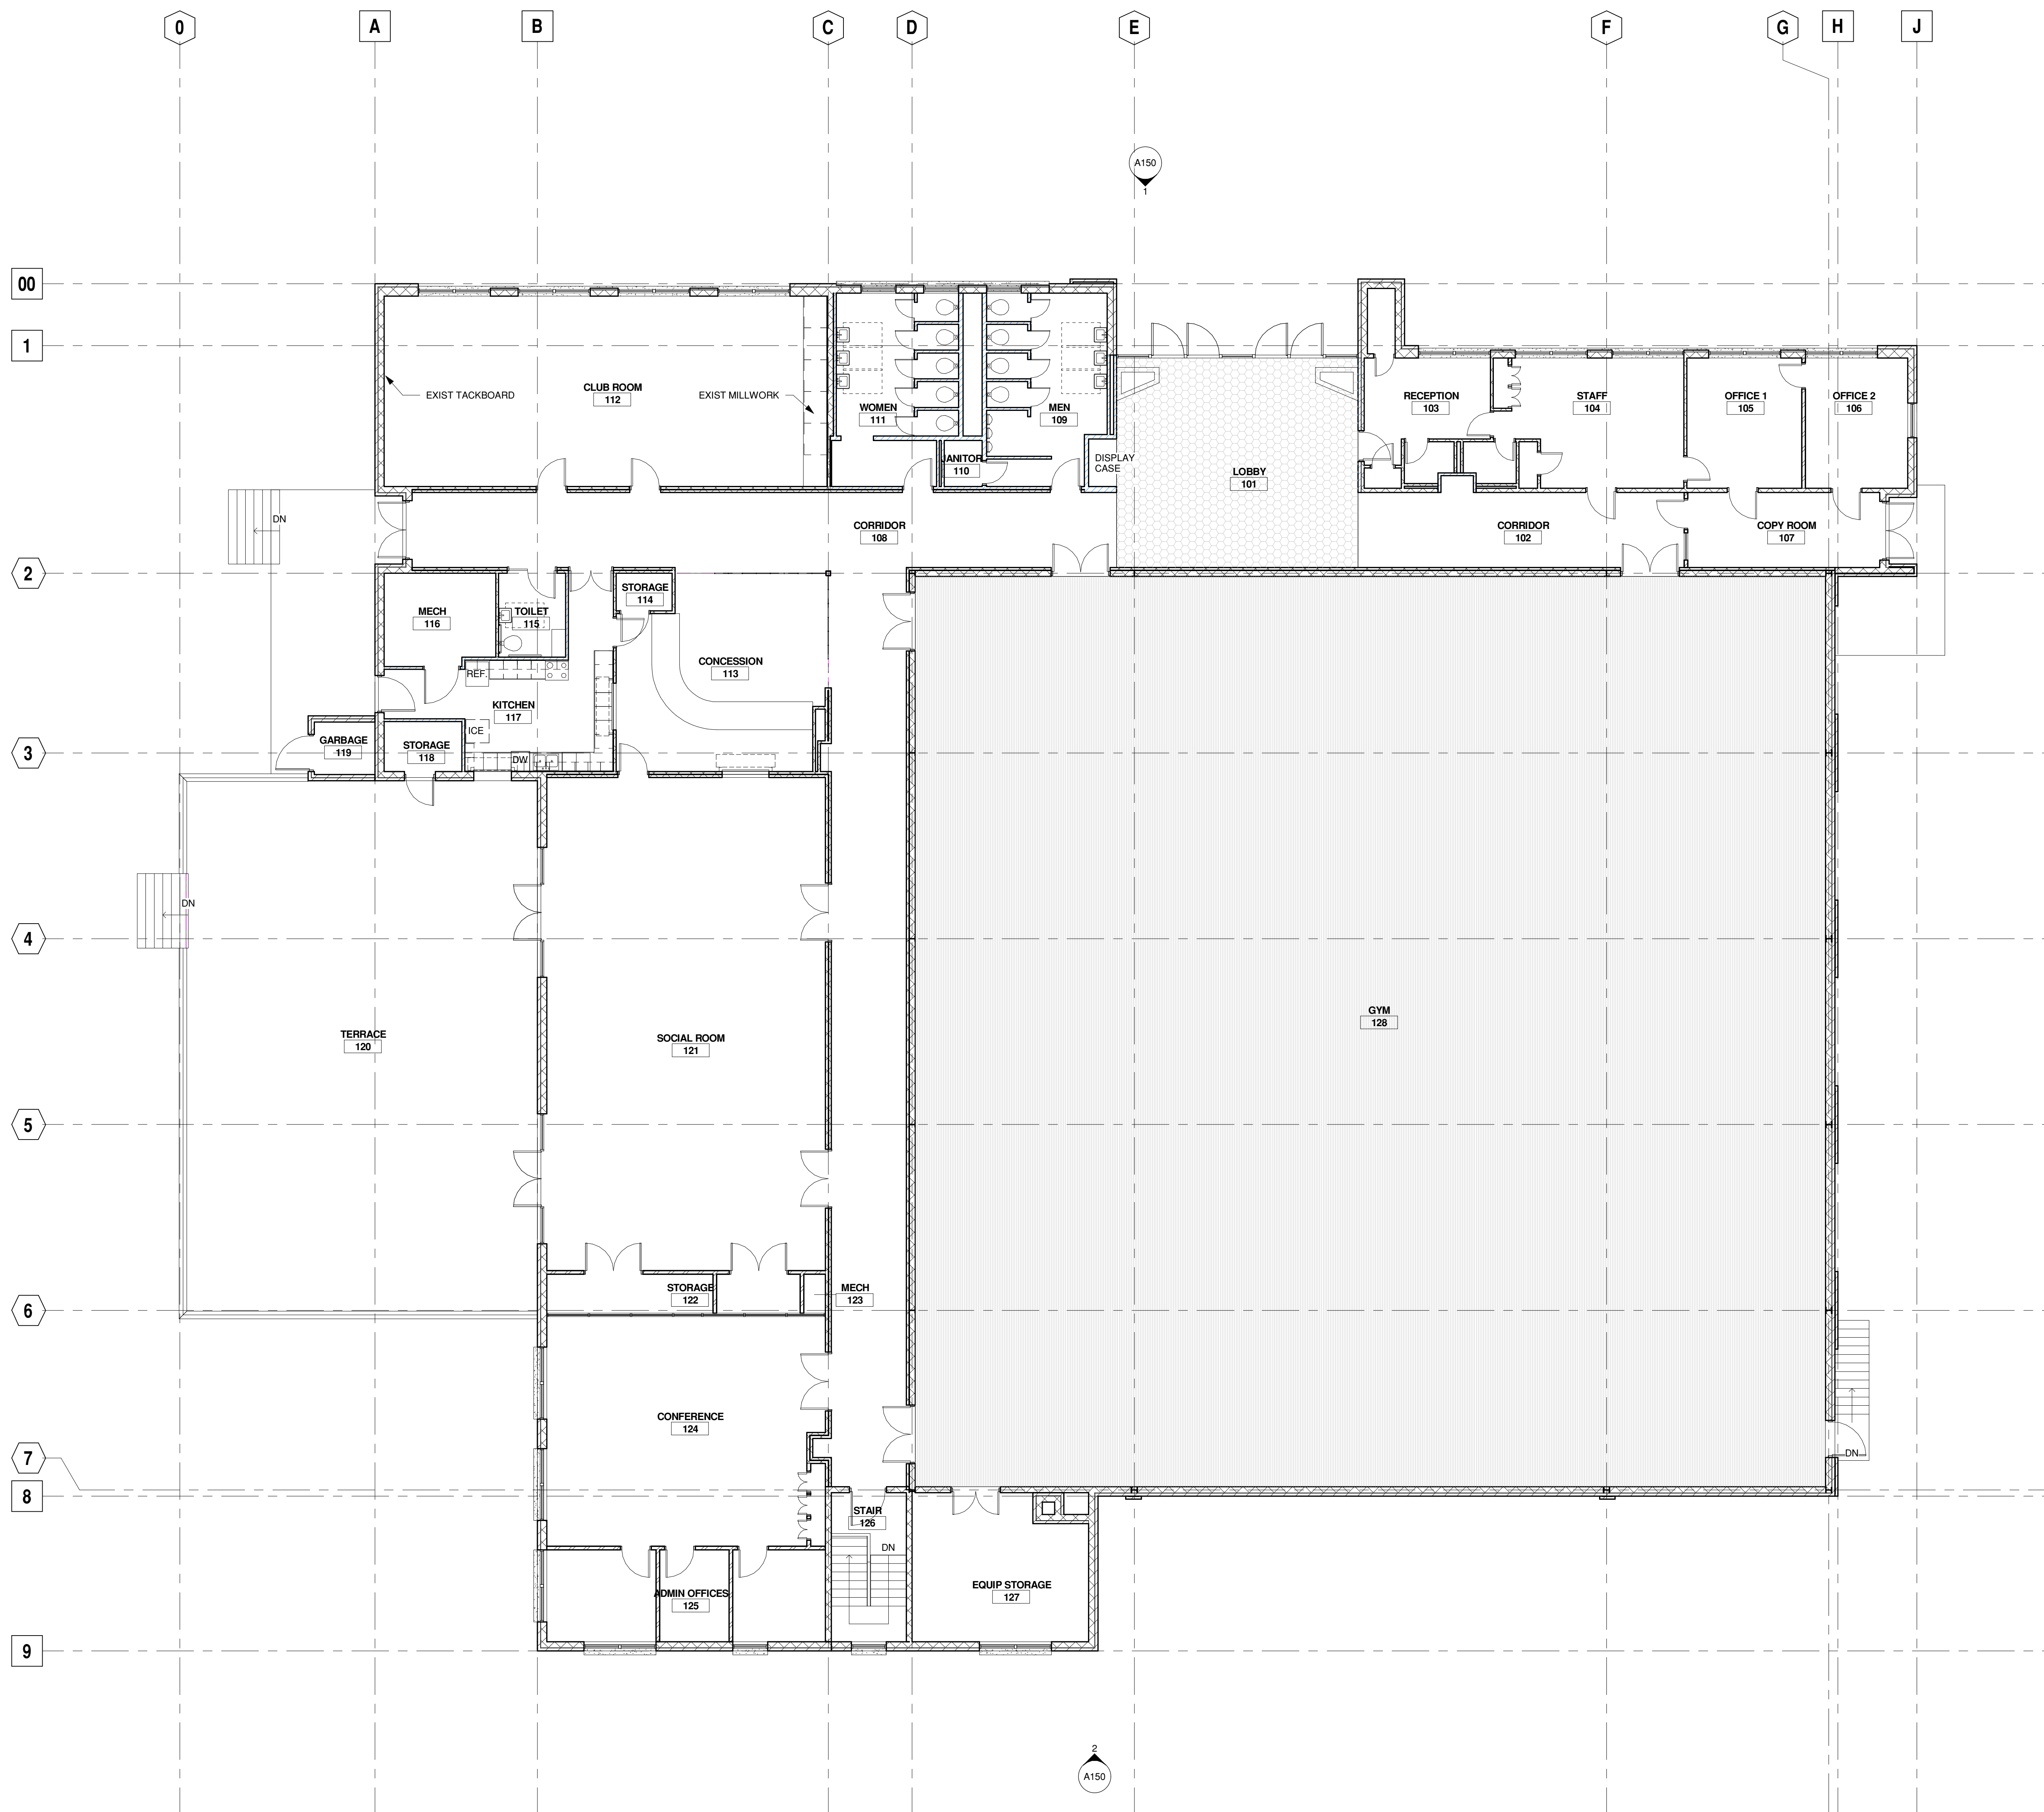

1 Existing Floor Plan - First Floor
A111 1/8" = 1'-0"

Client:
City of Decatur

509 North McDonough St
Decatur, GA 30030

Project:
Decatur Recreation Center
231 Sycamore Street
Decatur, GA 30030

Project Number: 08088
Drawn By: JL
Checked By: DH
Approved By: DH

Sheet Title:
Existing First Floor Plan

Sheet Number:
A111

NOT RELEASED FOR CONSTRUCTION AND PERMIT

