


Rev	Date	Comments
-----	------	----------

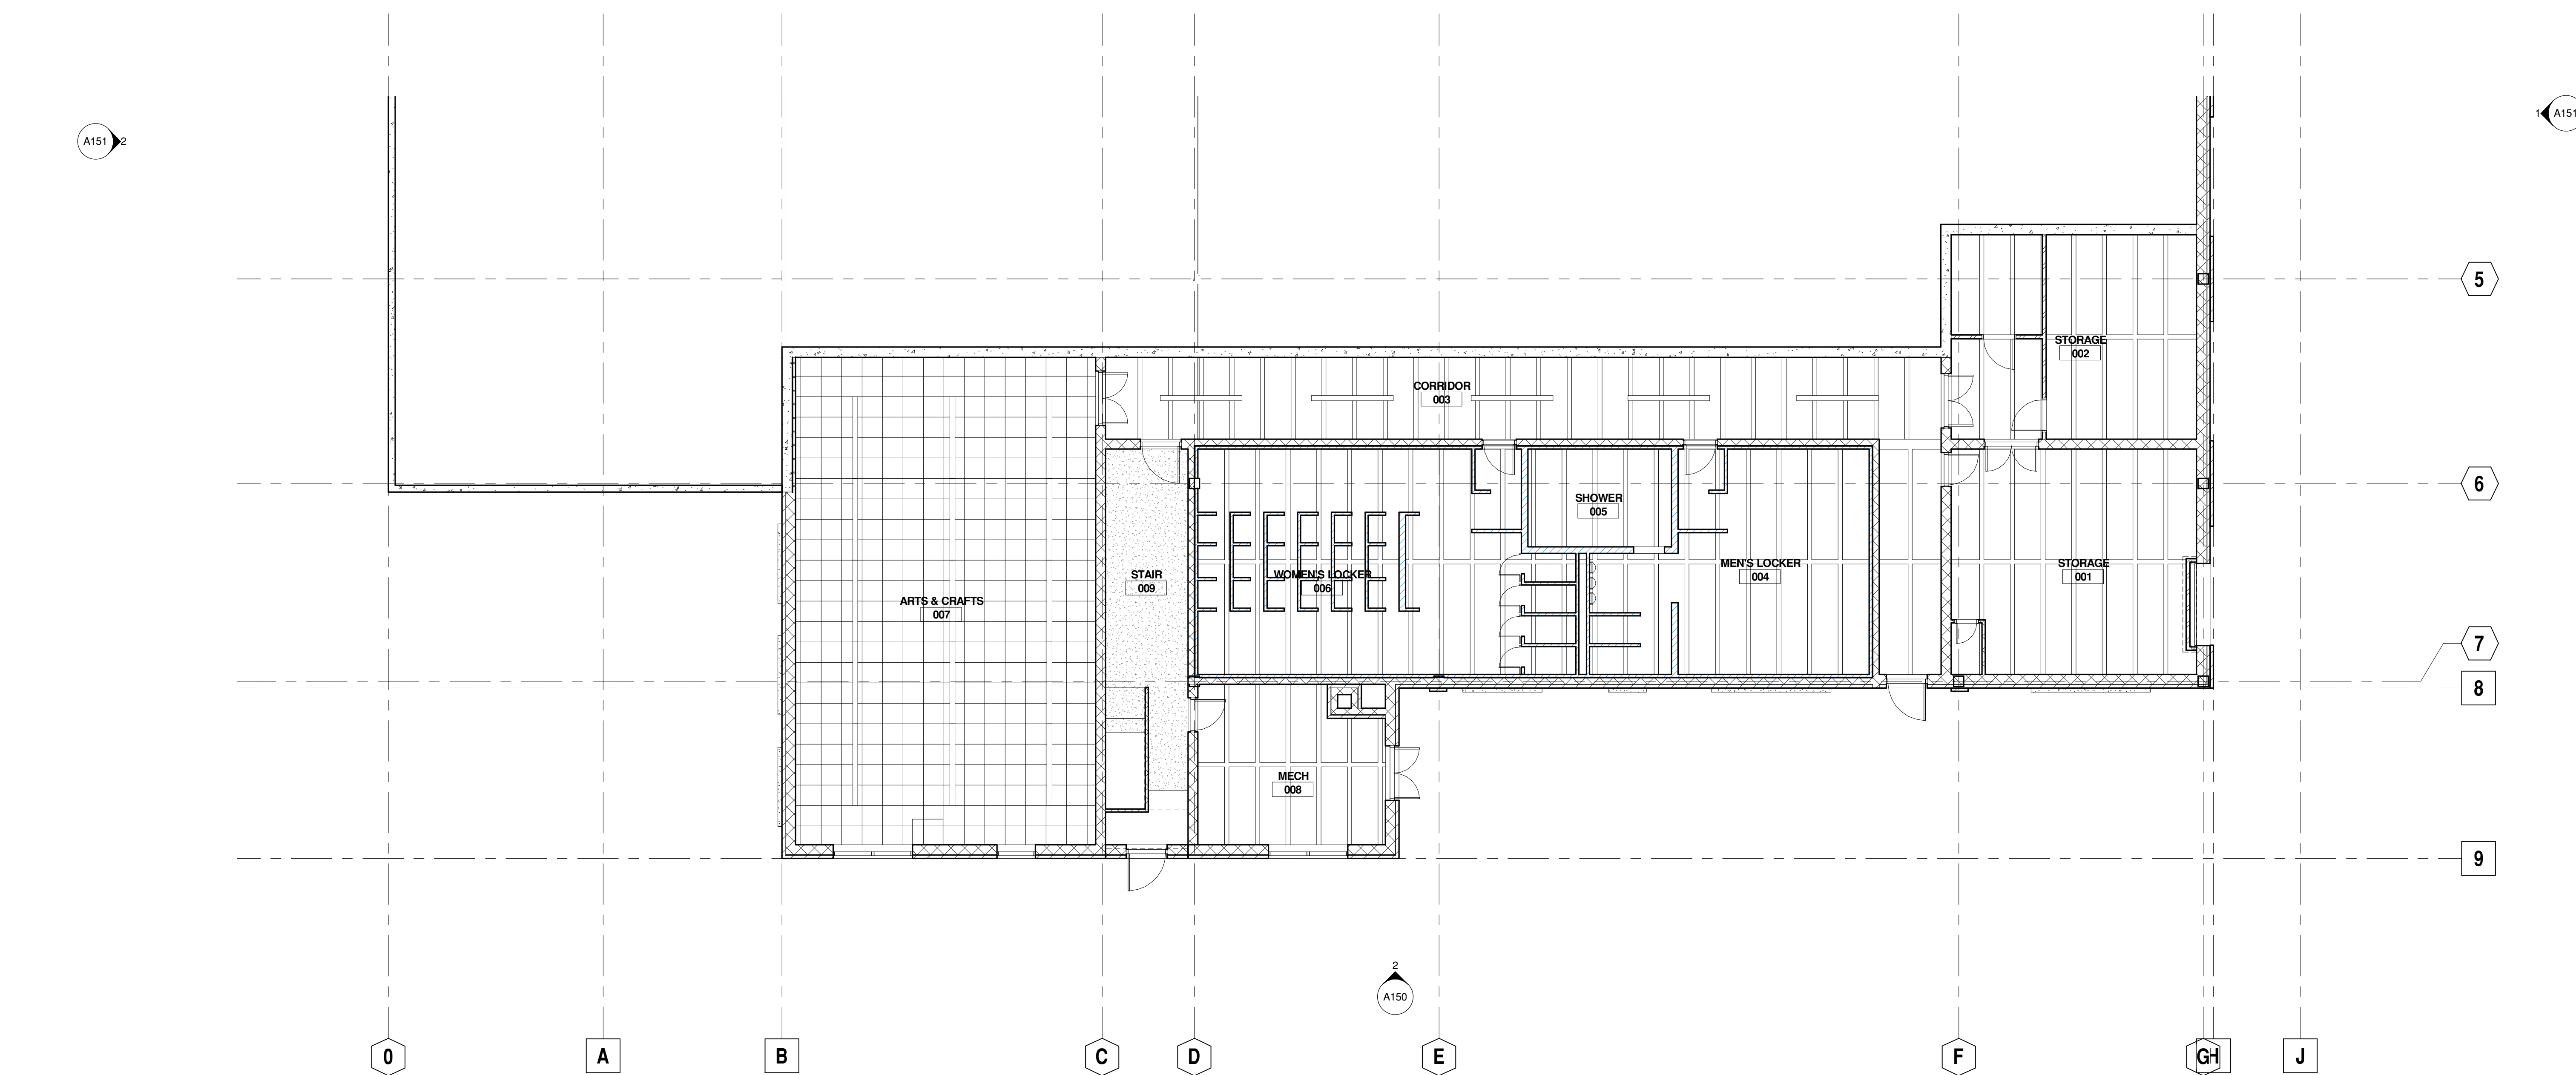

1 Existing RCP - Ground Floor
A120 1/8" = 1'-0"



Client:
City of Decatur

509 North McDonough St
Decatur, GA 30030

Project:
Decatur Recreation Center
231 Sycamore Street
Decatur, GA 30030

Project Number: 08088
Drawn By: JL
Checked By: DH
Approved By: DH

Sheet Title:
Existing Ground Floor RCP

Sheet Number:
A120

NOT RELEASED FOR CONSTRUCTION AND PERMIT